
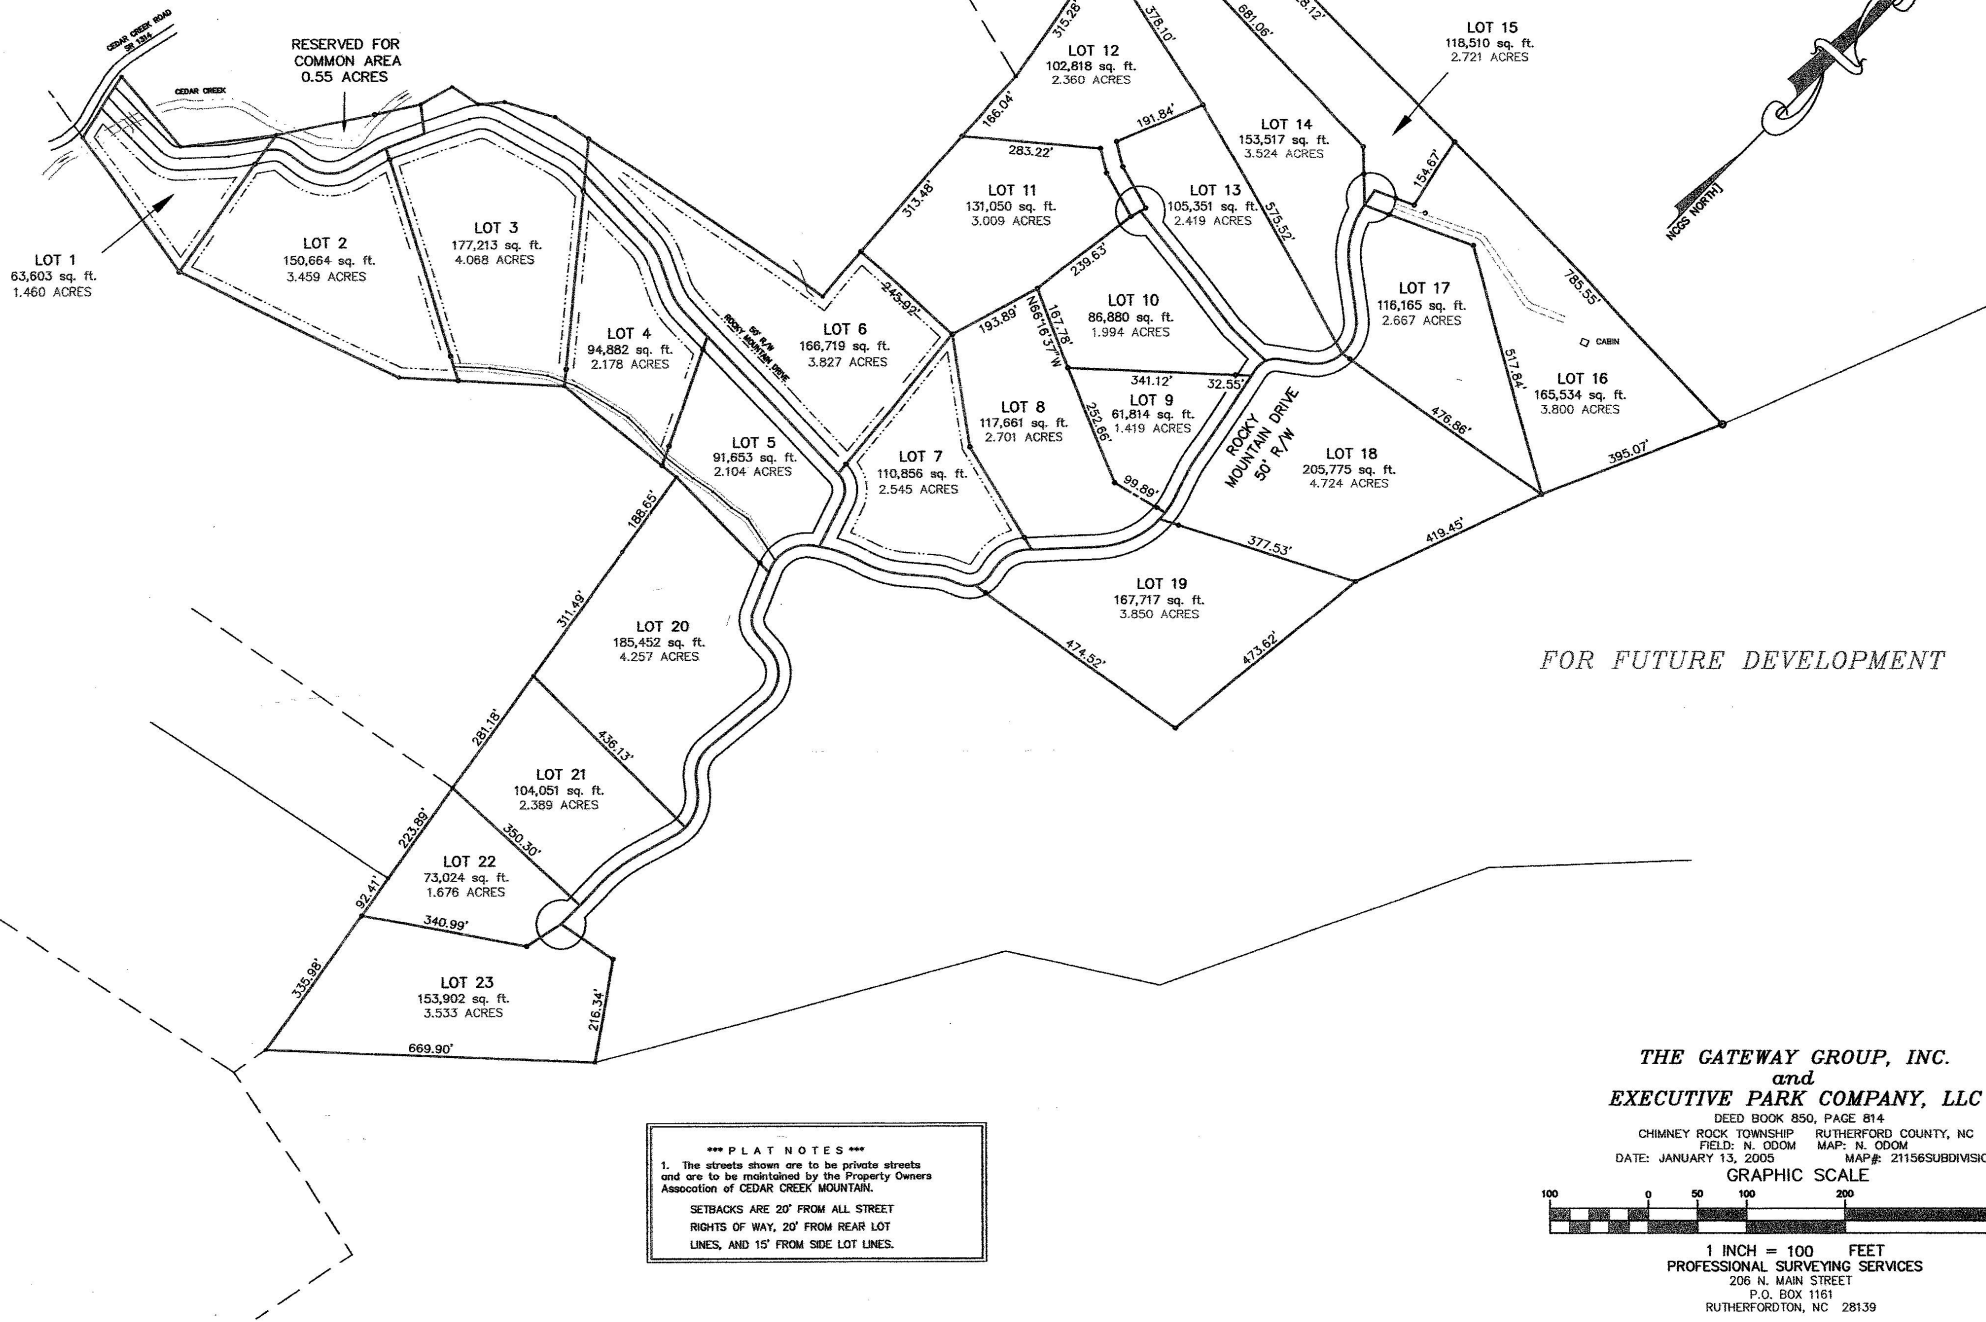


CEDAR CREEK MOUNTAIN

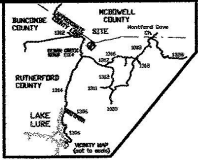

\*\*\* PLAT NOTES \*\*\*  
 1. The streets shown are to be private streets and are to be maintained by the Property Owners Association of CEDAR CREEK MOUNTAIN.  
 SETBACKS ARE 20' FROM ALL STREET RIGHTS OF WAY, 20' FROM REAR LOT LINES, AND 15' FROM SIDE LOT LINES.

FOR FUTURE DEVELOPMENT

**THE GATEWAY GROUP, INC.**  
 and  
**EXECUTIVE PARK COMPANY, LLC**  
 DEED BOOK 850, PAGE 814  
 CHIMNEY ROCK TOWNSHIP RUTHERFORD COUNTY, NC  
 FIELD: N. CDOM MAP: N. CDOM  
 DATE: JANUARY 13, 2005 MAP#: 21156SUBDIVISION  
**GRAPHIC SCALE**  
 100 0 50 100 200  
 1 INCH = 100 FEET  
 PROFESSIONAL SURVEYING SERVICES  
 206 N. MAIN STREET  
 P.O. BOX 1161  
 RUTHERFORDTON, NC 28139